

Job Number  
LSUK.15-0685


Drawing Number  
15-0685-003

Site  
Pindar Leisure Centre

Drawing Title  
Options

Revision Number  
000

NOTES:-

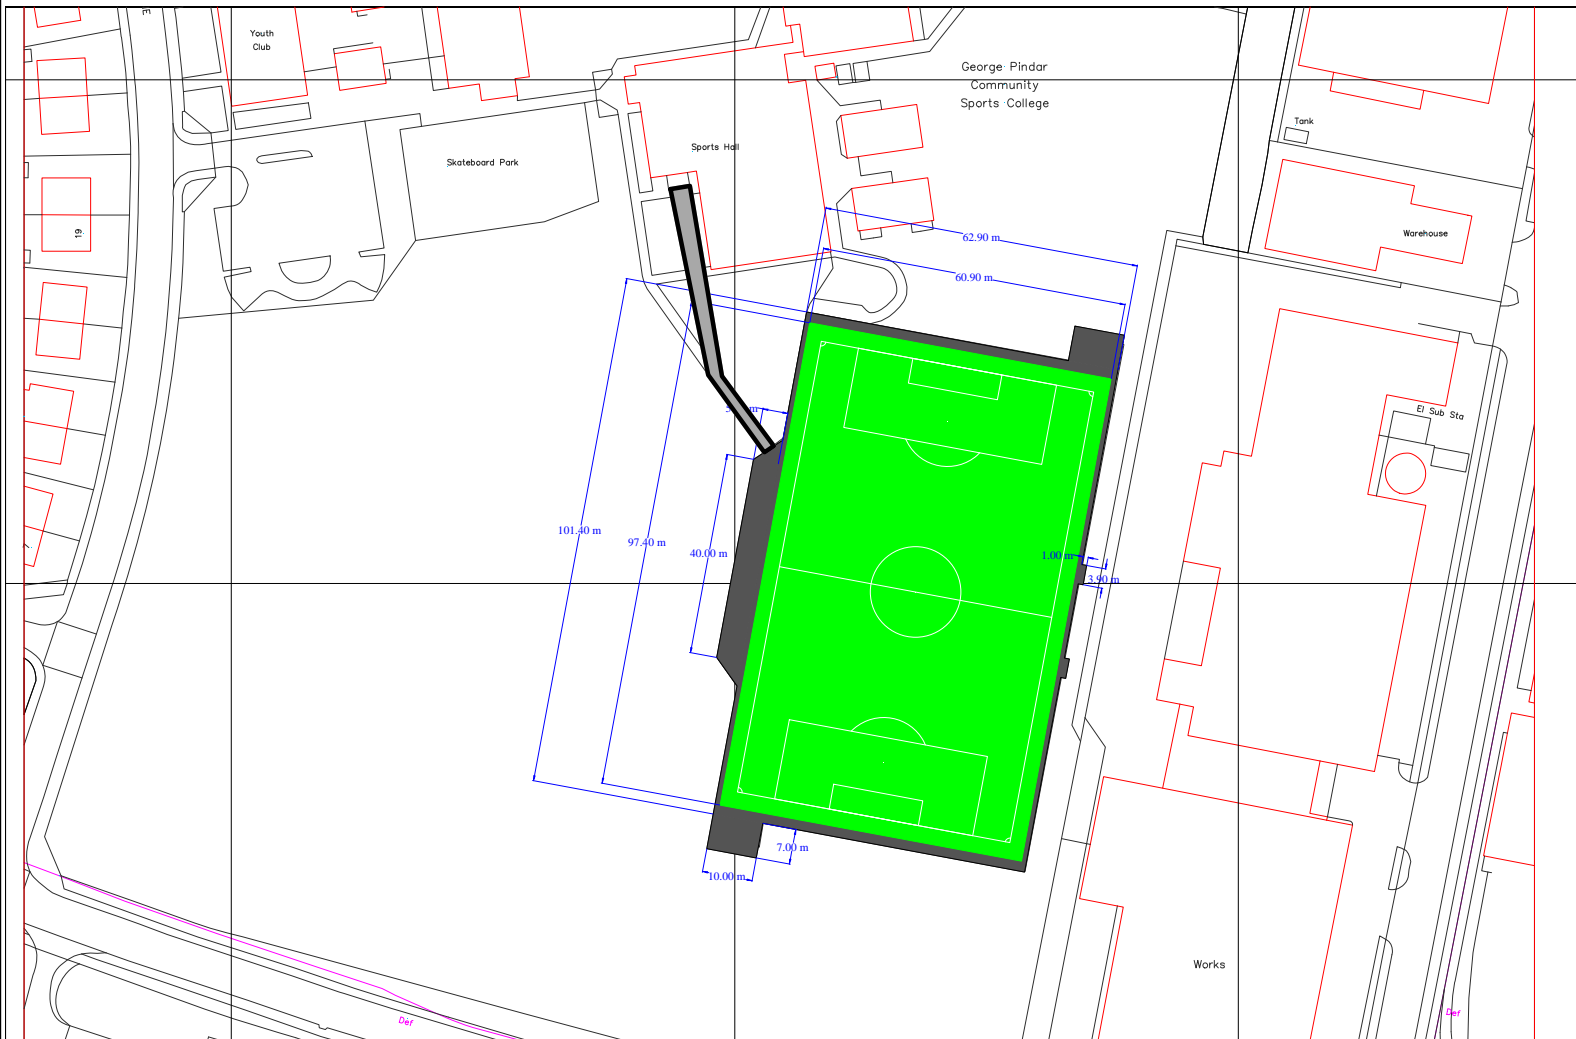

**3G Pitch With Recess + Spectator Area**  
Possible Areas Shown in 1, 2 and 3

- Overall Fenceline: 101.4m x 62.9m
- Synthetic Turf: 97.4m x 60.9m
- Line Marking TBC
- New 4.5m high fencing
- Gates TBC
- Floodlighting TBC
- Path to link changing rooms to spectator area would be needed



**3G Pitch - Standard FA Guideline Size**

- Overall Fenceline: 112m x 76m
- Synthetic Turf: 106m x 70m
- End Recesses: 30m x 3m
- Cross Play Recesses: 7m x 2m
- Pitch Size: 100m x 64m
- 1.2m high fencing
- 2m high fencing
- 4.5m high fencing
- Line Marking TBC
- Gates TBC
- Floodlighting TBC
- Path to link changing rooms to spectator area would be needed



**LABOSPORT** Unit 3  
Aerial Way  
Hucknall  
Nottingham  
England  
NG15 6DW  
Tel +44(0)115 968 1998  
Email [info@labosport.co.uk](mailto:info@labosport.co.uk)  
[www.labosport.com](http://www.labosport.com)

SCALE 1:1500 at A3	AUTHOR LK	DATE 21/08/15
-----------------------	--------------	------------------