



ELEMENT TYPE	W.I.D	Reinforcement
200	8000 mm x bottom A142 mm x top	
All beams	800	800 (A142) 1112 mm @ 200 ca

PROPOSED WHARF BEAM LAYOUT
(SCALE 1:100)

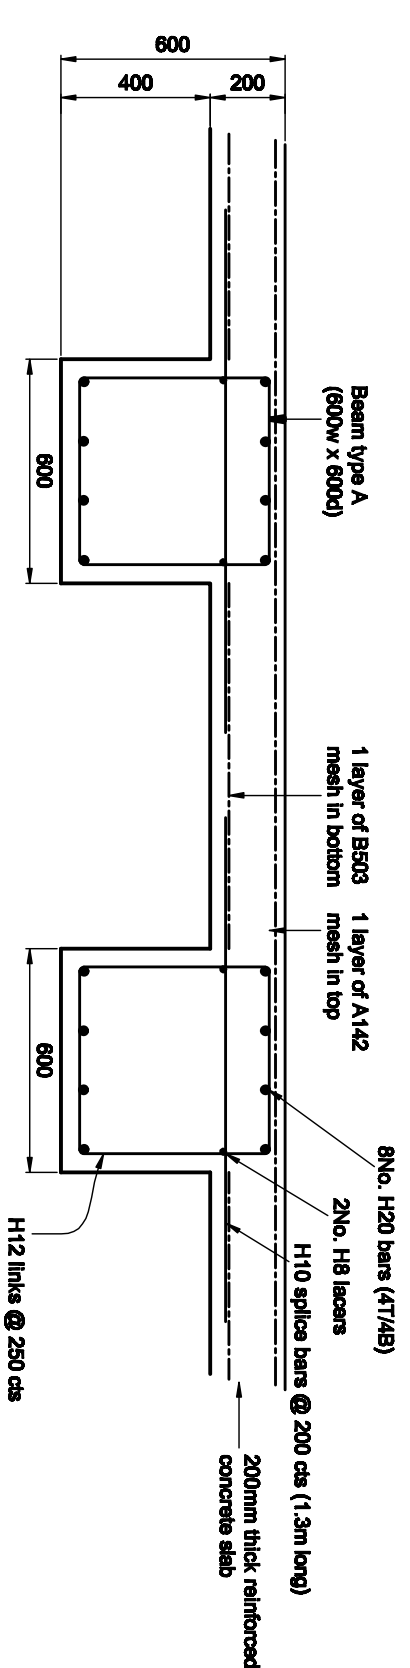

TYPICAL SECTION THROUGH BEAM
(SCALE 1:20)

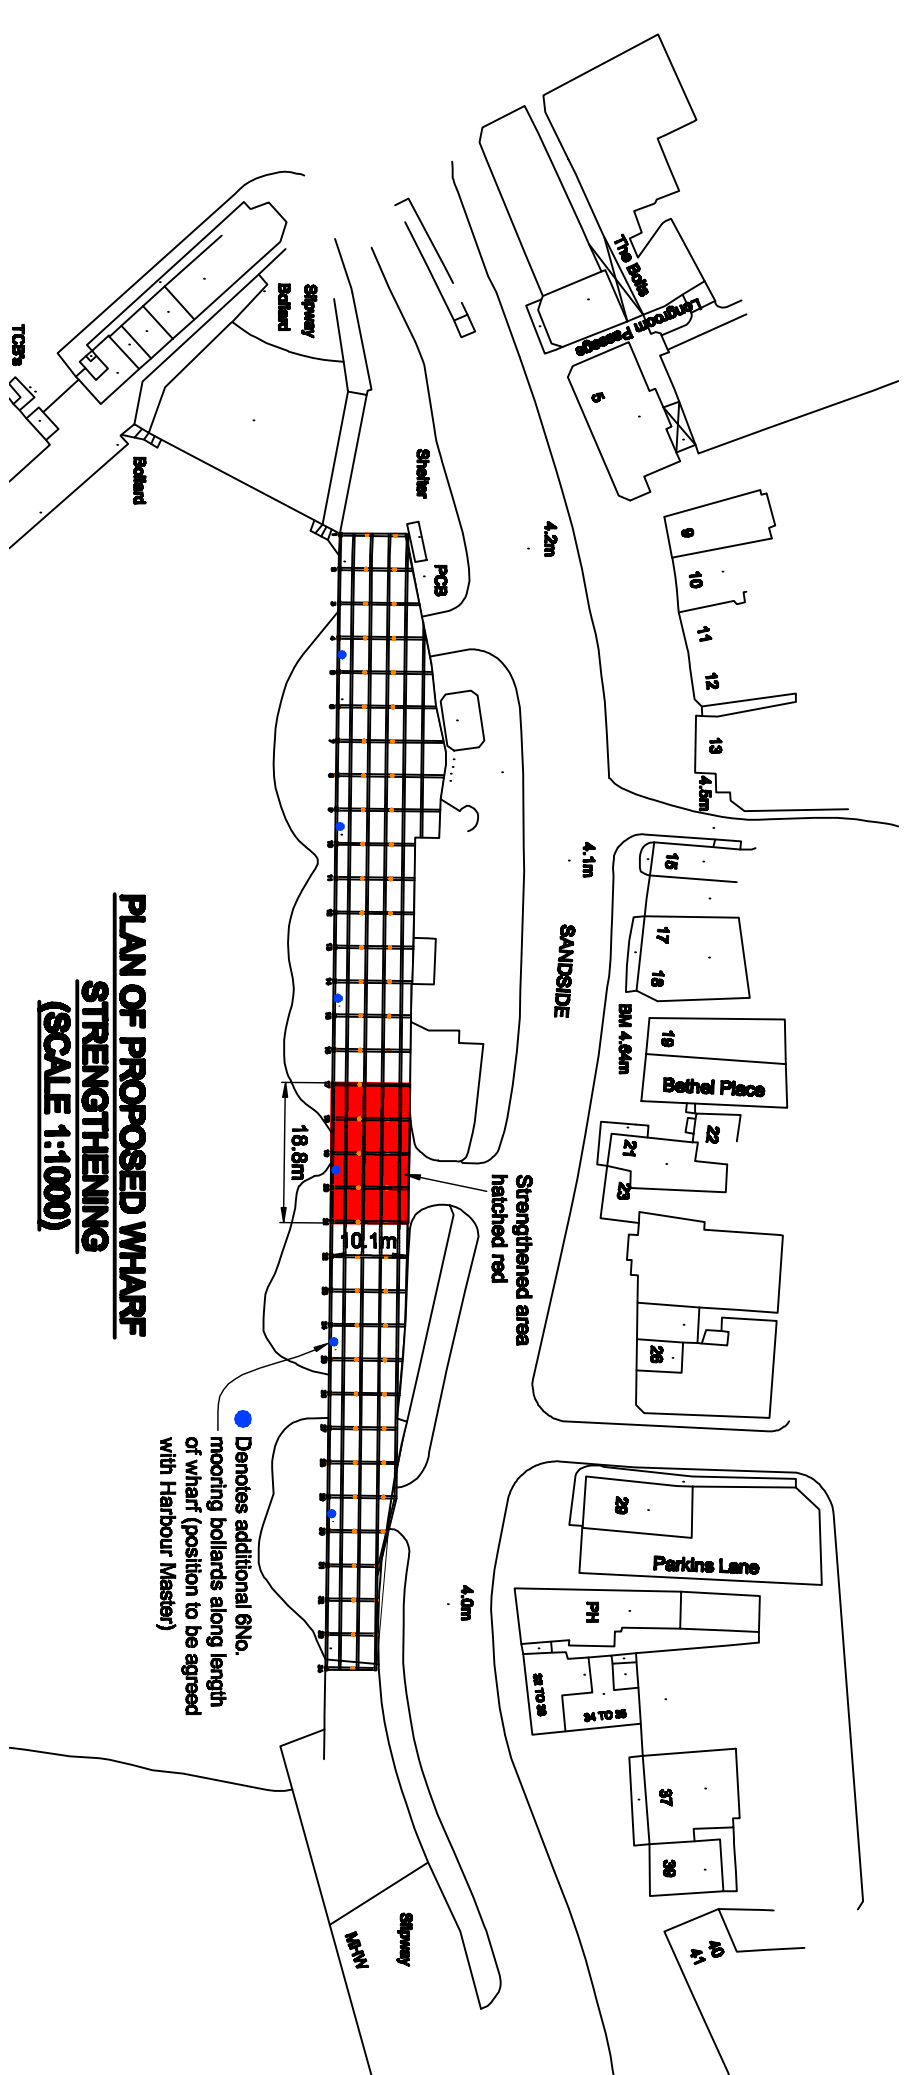

CONCRETE TO BE C40 LIGHTWEIGHT LYTAG OR SIMILAR

ORIGINAL IF RED

NO.	DATE	BY	DESCRIPTION
A	07/11/06	ML	DETAILS ADDED
B		ML	
C		ML	
D		ML	
E		ML	
F		ML	
G		ML	

DRAWN BY: ALLIANT
SCALE: @ A1
DATE: APRIL 18
PROJECT: NORTH WHARF SCARBOROUGH

DRAWING NUMBER: WHARF STRENGTHENING DETAIL
SK 101 Rev A



A great place to live, work & play

SCARBOROUGH BOROUGH COUNCIL
CHIEF EXECUTIVES SERVICE

TOWN HALL
ST. NICHOLAS STREET
SCARBOROUGH
YO11 2HG
TELEPHONE 01723 232323
FAX 08701 913997